


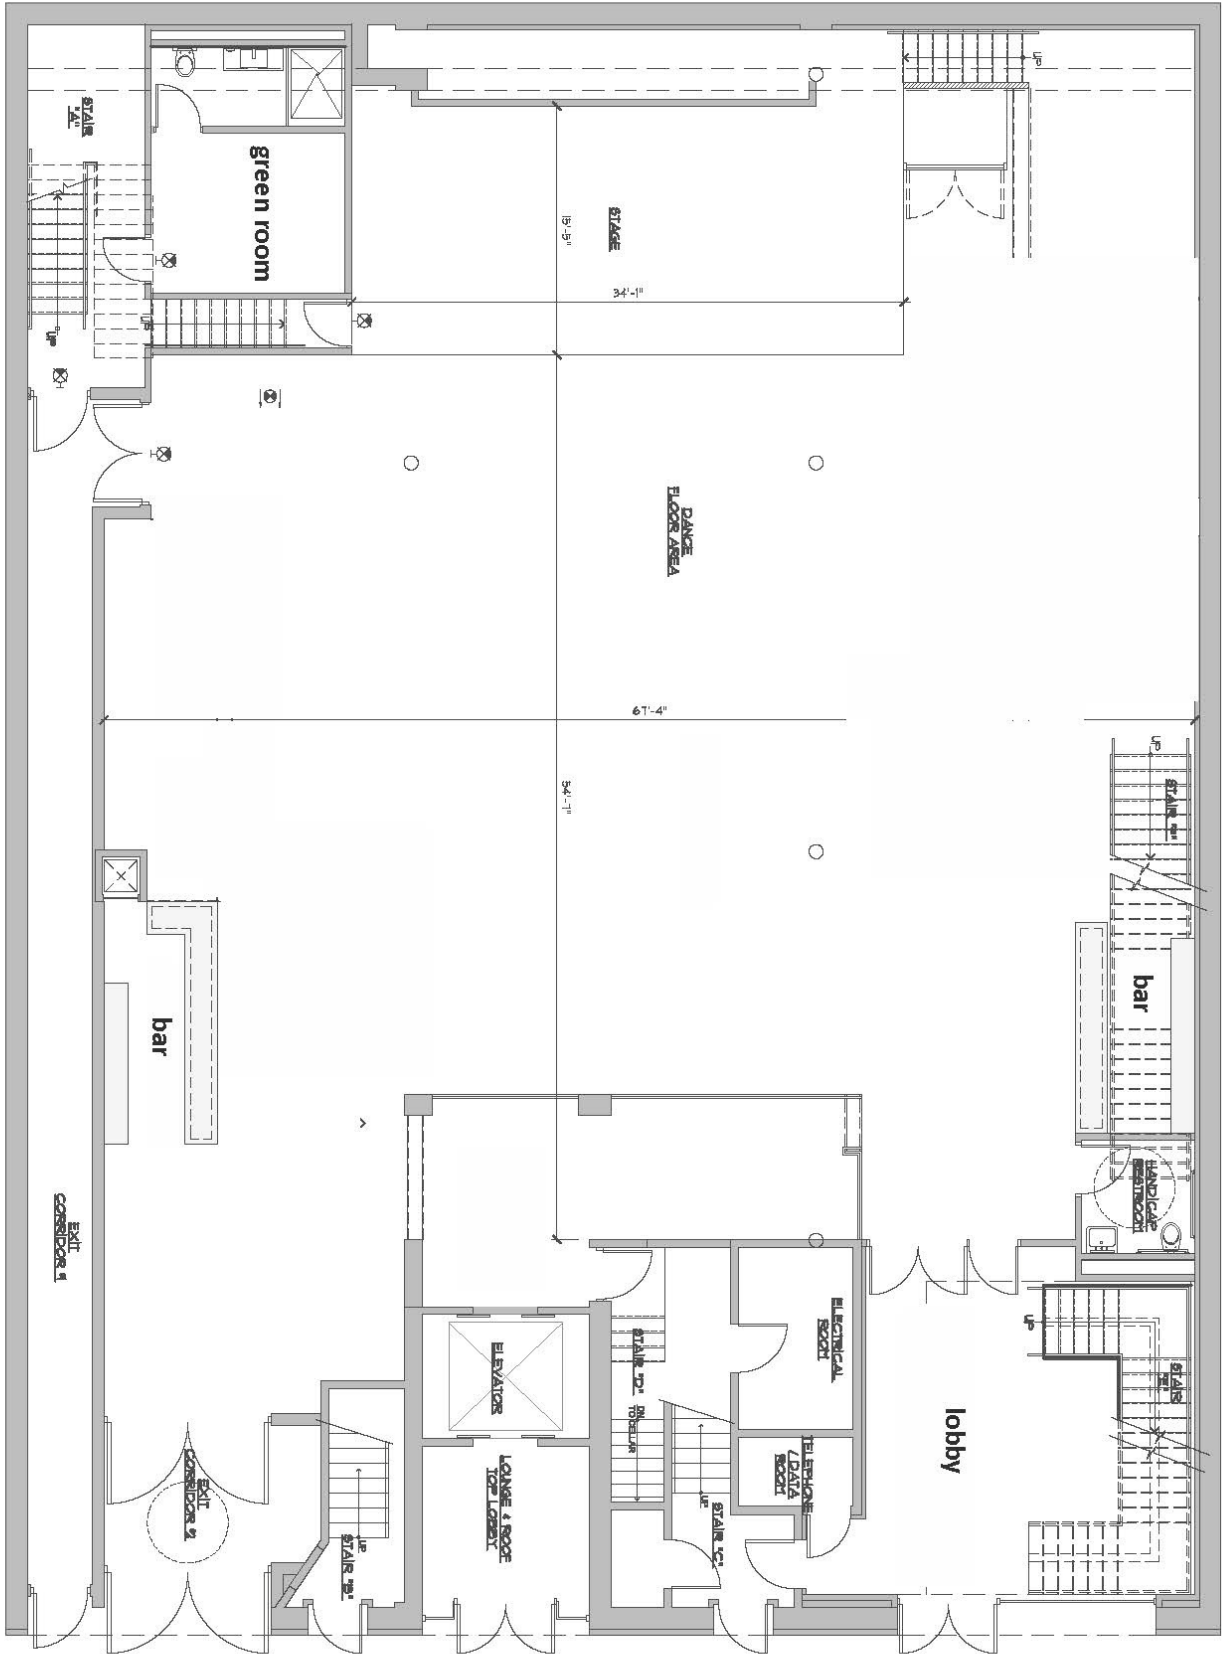

FLOOR PLAN  
FIRST FLOOR




 **FINISH 1ST FLOOR PLAN**  
SCALE: 3/8" = 1'-0"





FLOOR PLAN  
SECOND FLOOR

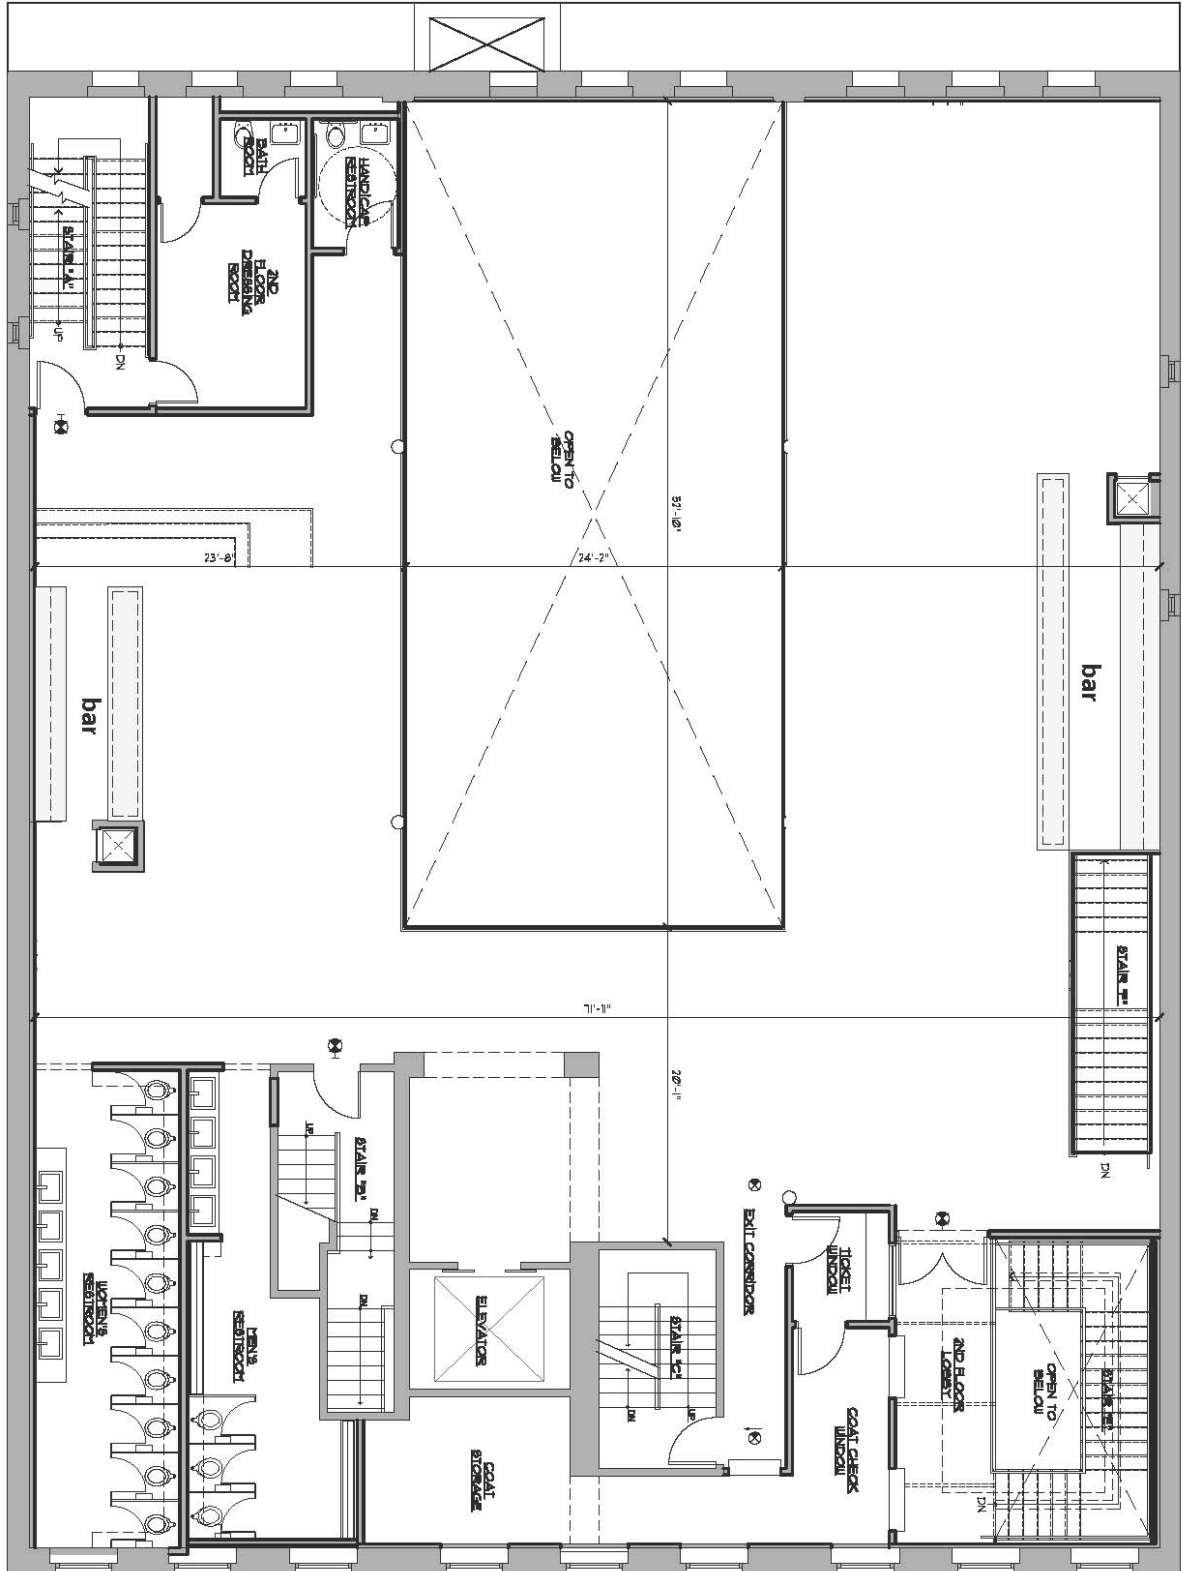

 **SECOND FLOOR PLAN**  
SCALE: 3/16" = 1'-0"

